


REVISIONS				
REV.	DESCRIPTION	DATE	DRAWN	APPROVED
A	FOR PRODUCTION	02/14/17	BAF	---

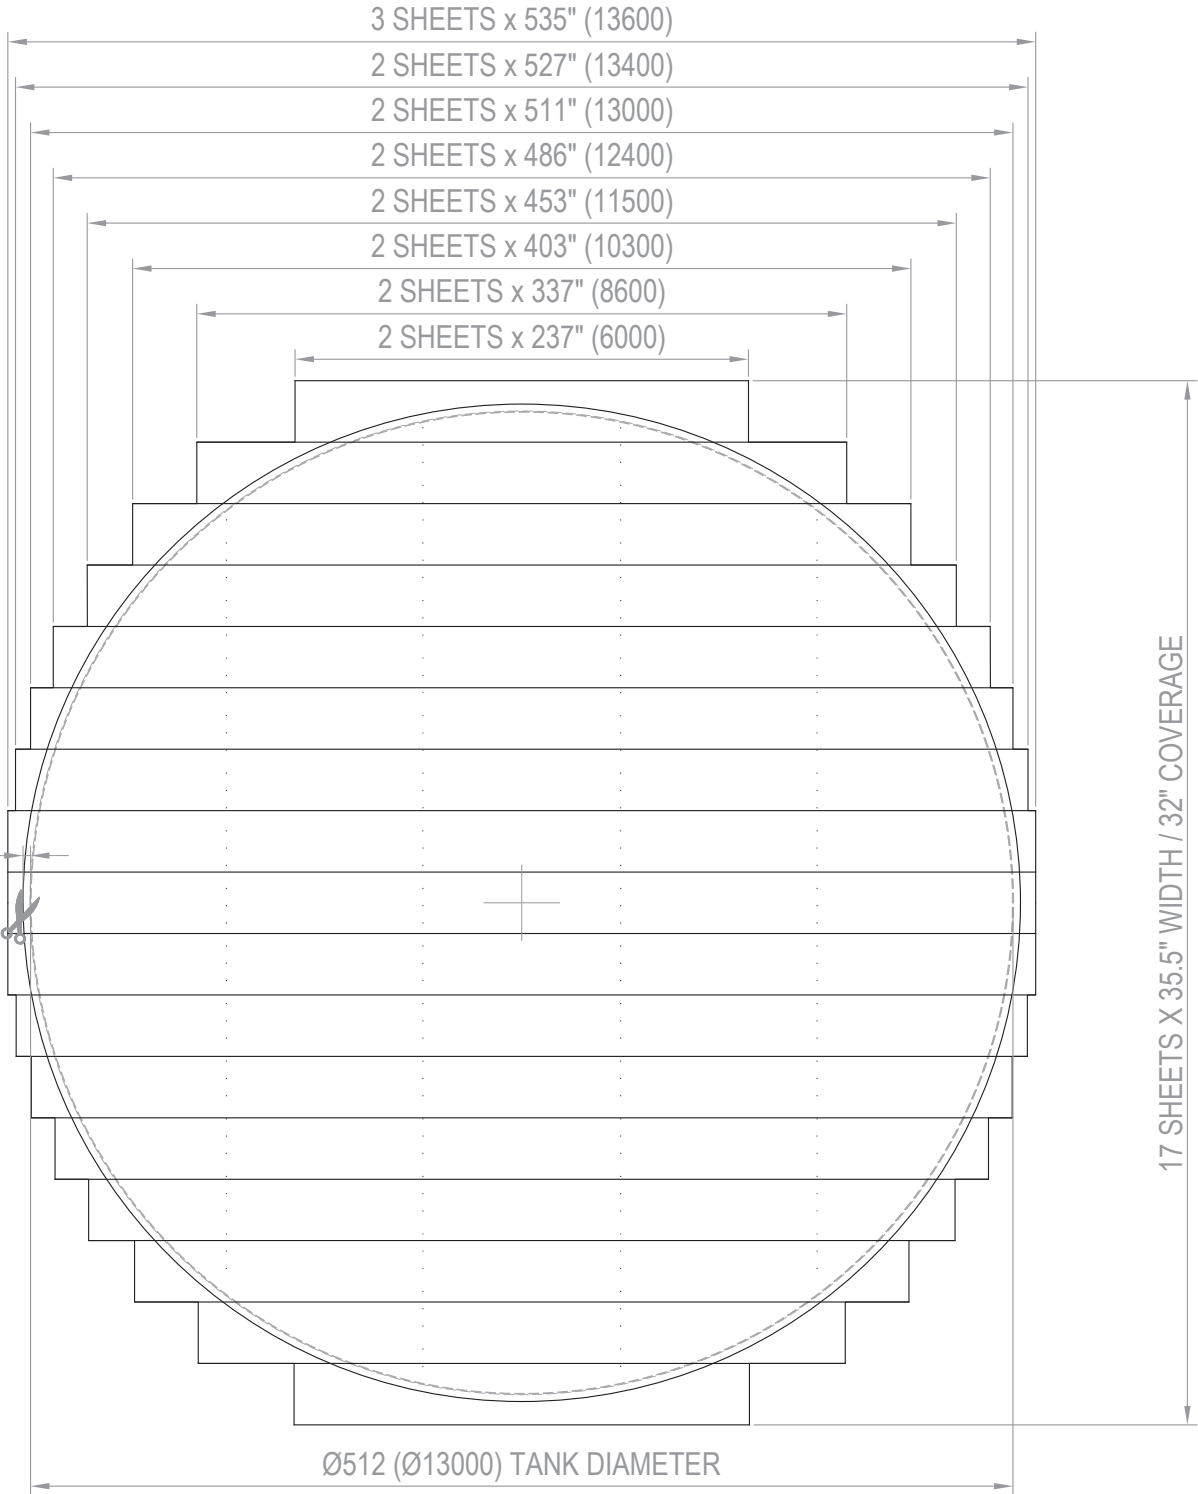

**TANK PLAN**  
 SCALE: 1:100



www.clarionmunicipal.com  
 PO Box 700338  
 Wabasso, FL 32970  
 863-261-8388  
 info@oneclarion.com

	INIT.	DATE	DESCRIPTION
DRAWN BY	BAF	11/16/16	
CHECKED			
APPROVED			
ISSUED			

**D512 ROOF SHEET LAYOUT (32" COVERAGE)  
 INSTALLATION**



INCHES  
 (MILLIMETRES)

SCALE  
 REFER SHEET

SHEET  
 1 of 1

DWG No.  
 U-13.0-2000-00002

REV. SHEET SIZE  
 A ANSI