



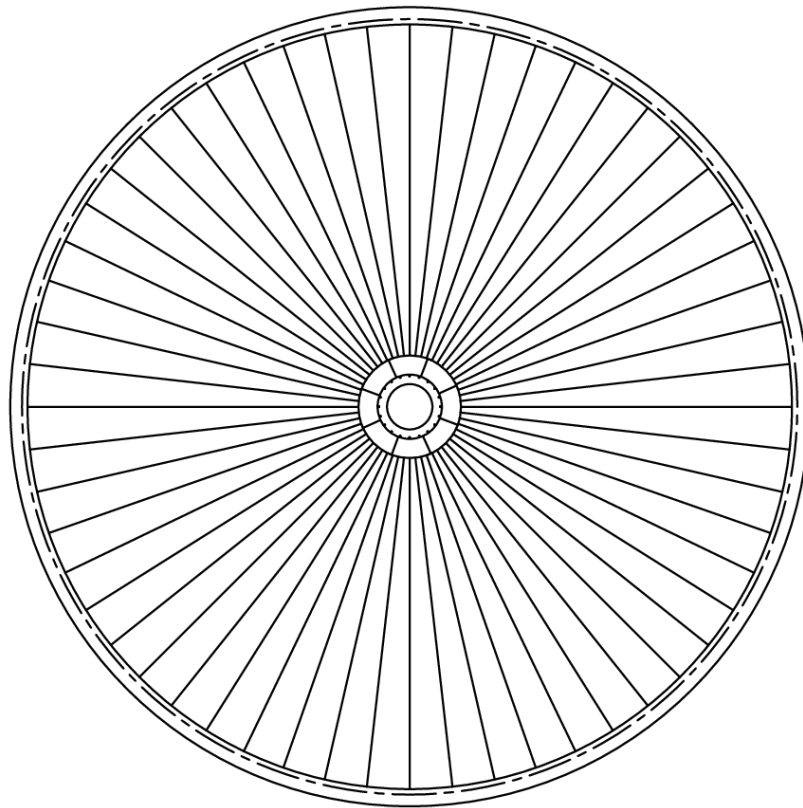

PLAN

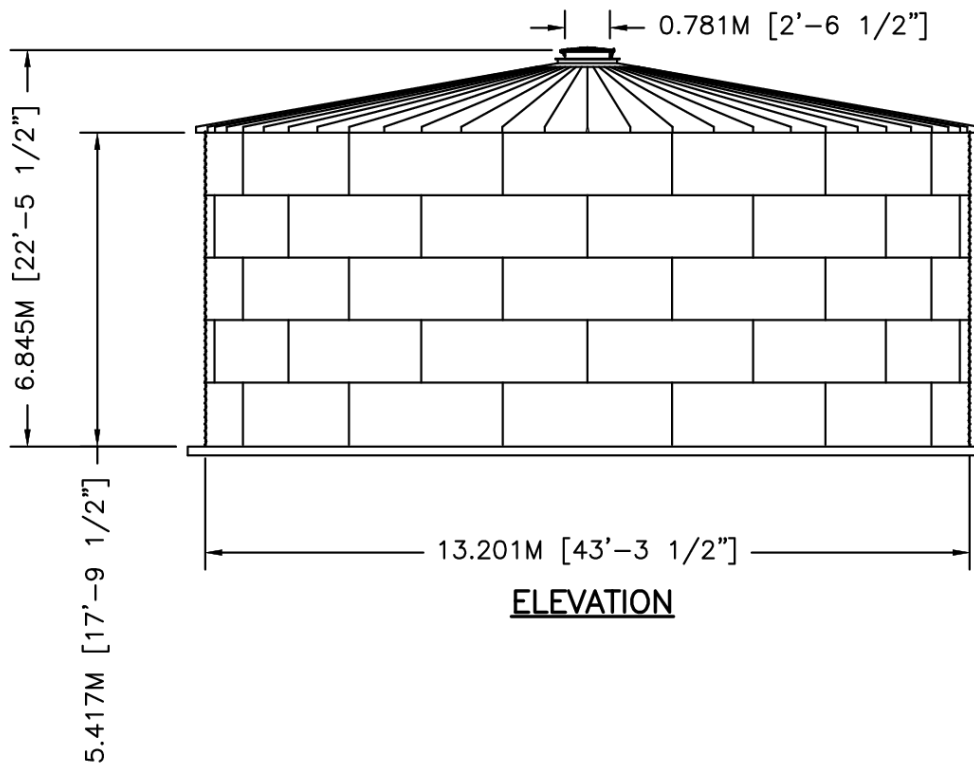

ELEVATION



	BY	DATE	TITLE	
DWN	XXX	XX/XX/XX	WTU14-05 30"PR 10DEG V-RIB	
CKD			NOMINAL CAPACITY - 724.827 M3 [191,479 GAL]	
ENG			DWG. NO.	REV. NO.
			SCT4305-LVR WTU14-05	
			SIZE: A	SCALE: 3/32"=1'-0"
			SHEET 1	OF 1