


REVISIONS				
REV.	DESCRIPTION	DATE	DRAWN	APPROVED
-1	FIRST ISSUE	14 NOV 16	BAF	---
A	FOR PRODUCTION	02/14/17	BAF	---

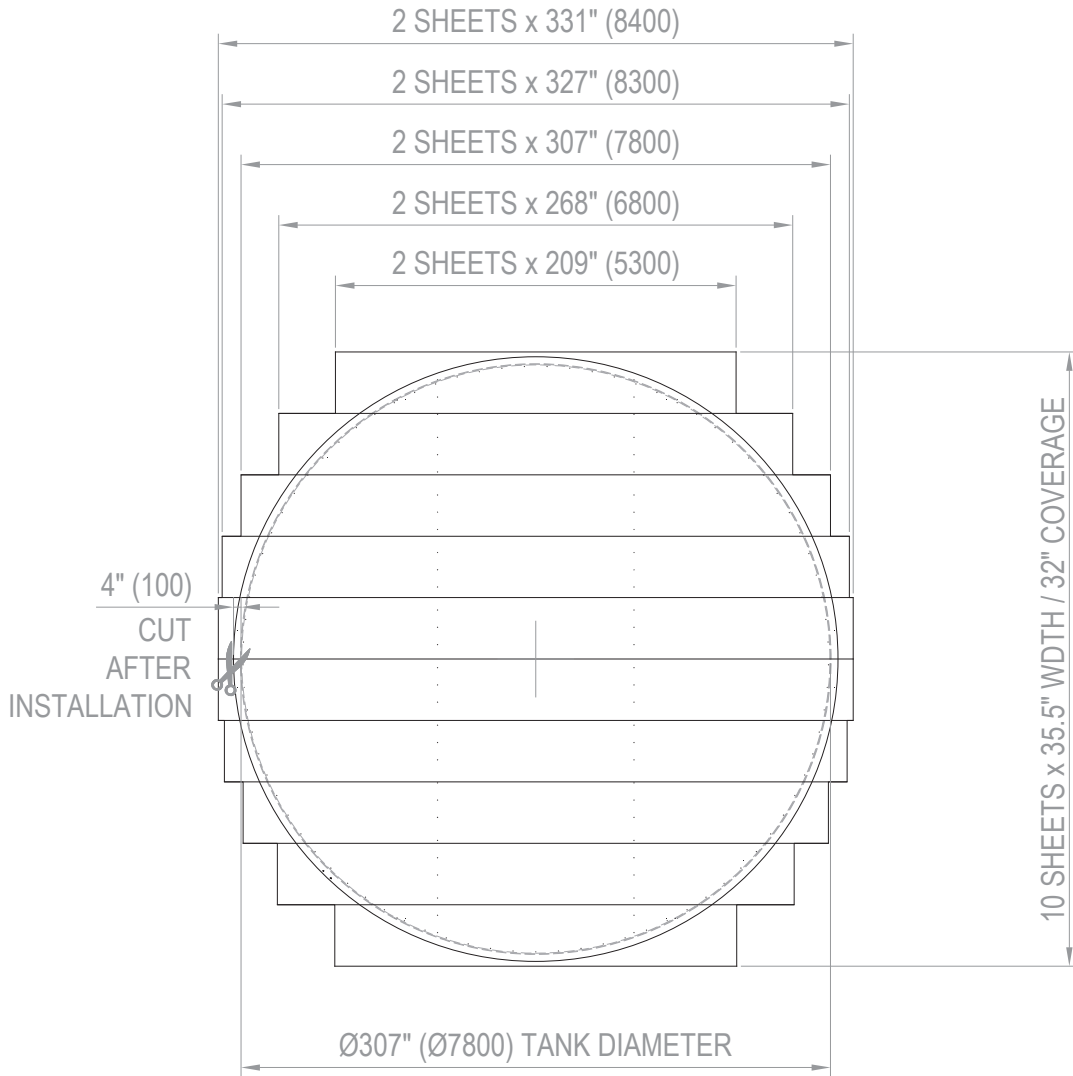

TANK PLAN

SCALE: 1:100



www.clarionmunicipal.com
 PO Box 700338
 Wabasso, FL 32970
 863-261-8388
 info@oneclarion.com

	INIT.	DATE	DESCRIPTION
DRAWN BY	BAF	11/16/16	D307 ROOF SHEET LAYOUT (32" COVERAGE) INSTALLATION
CHECKED			
APPROVED			
ISSUED			



INCHES
(MILLIMETRES)

SCALE
REFER SHEET

SHEET
1 of 1

DWG No.
U-07.8-2000-00002

REV. SHEET SIZE
A ANSI