


REVISIONS				
REV.	DESCRIPTION	DATE	DRAWN	APPROVED
-1	FIRST ISSUE	23 NOV 16	BAF	---
A	FOR PRODUCTION	02/14/17	BAF	---

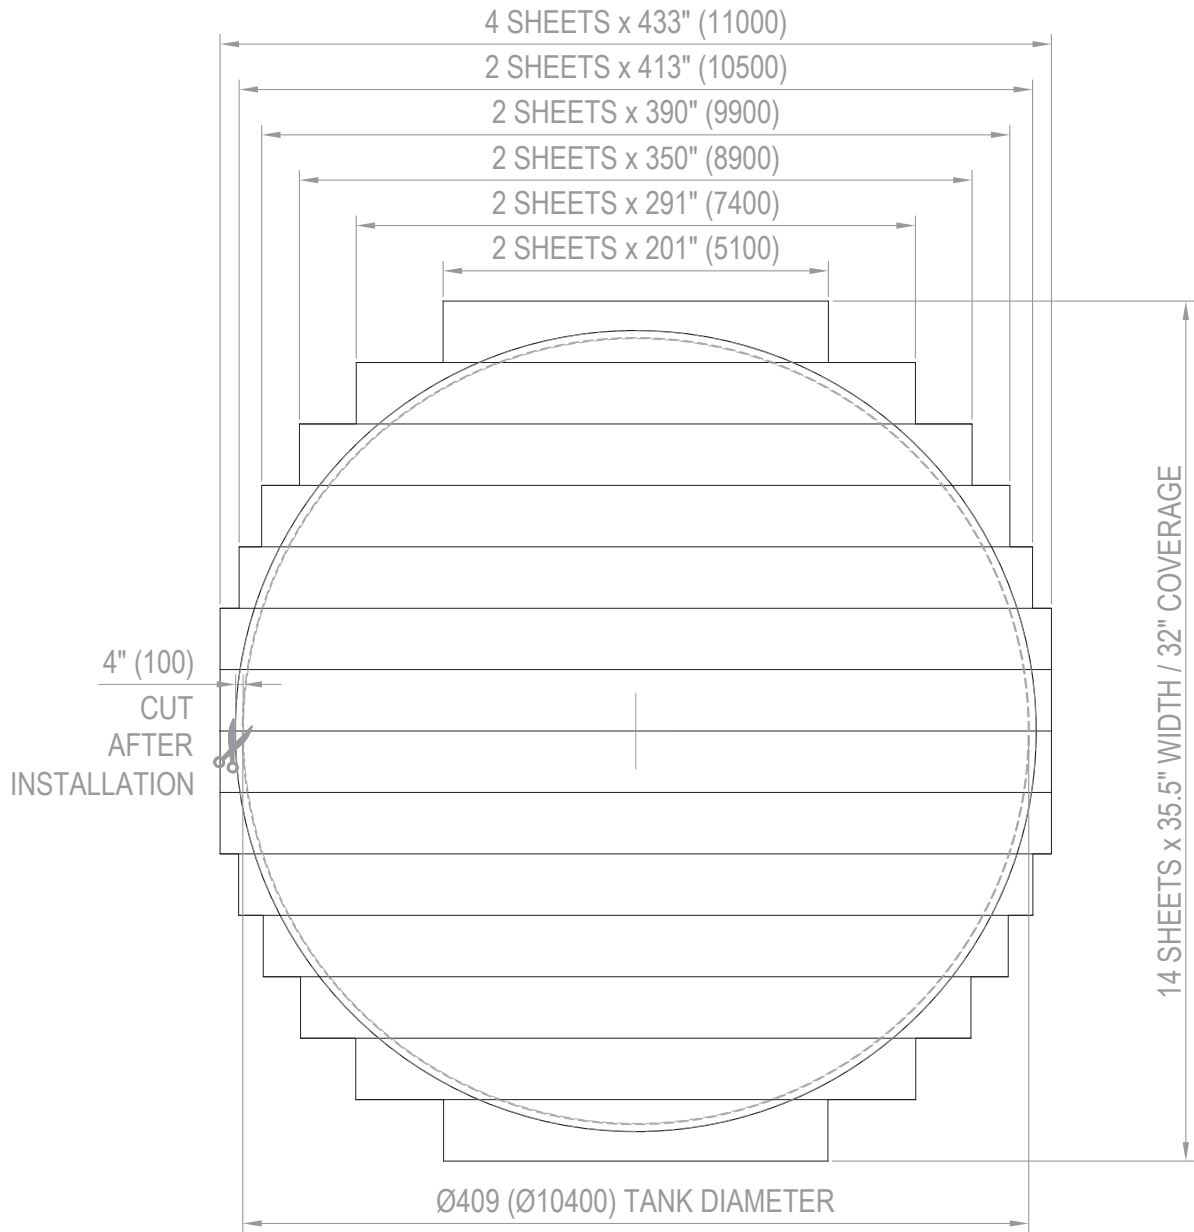

TANK PLAN
SCALE: 1:100



www.clarionmunicipal.com
PO Box 700338
Wabasso, FL 32970
863-261-8388
info@oneclarion.com

	INIT.	DATE	DESCRIPTION
DRAWN BY	BAF	11/23/16	D409 ROOF SHEET LAYOUT (32" COVERAGE) INSTALLATION
CHECKED			
APPROVED			
ISSUED			



INCHES
(MILLIMETRES)

SCALE
REFER SHEET

SHEET
1 of 1

DWG No.
U-10.4-2000-00001

REV. SHEET SIZE
A ANSI