


REVISIONS				
REV.	DESCRIPTION	DATE	DRAWN	APPROVED
A	FOR PRODUCTION	02/14/17	BAF	--
B	ROOF SHEET OVERLAP INCREASED FROM 12"	02/14/17	BAF	--

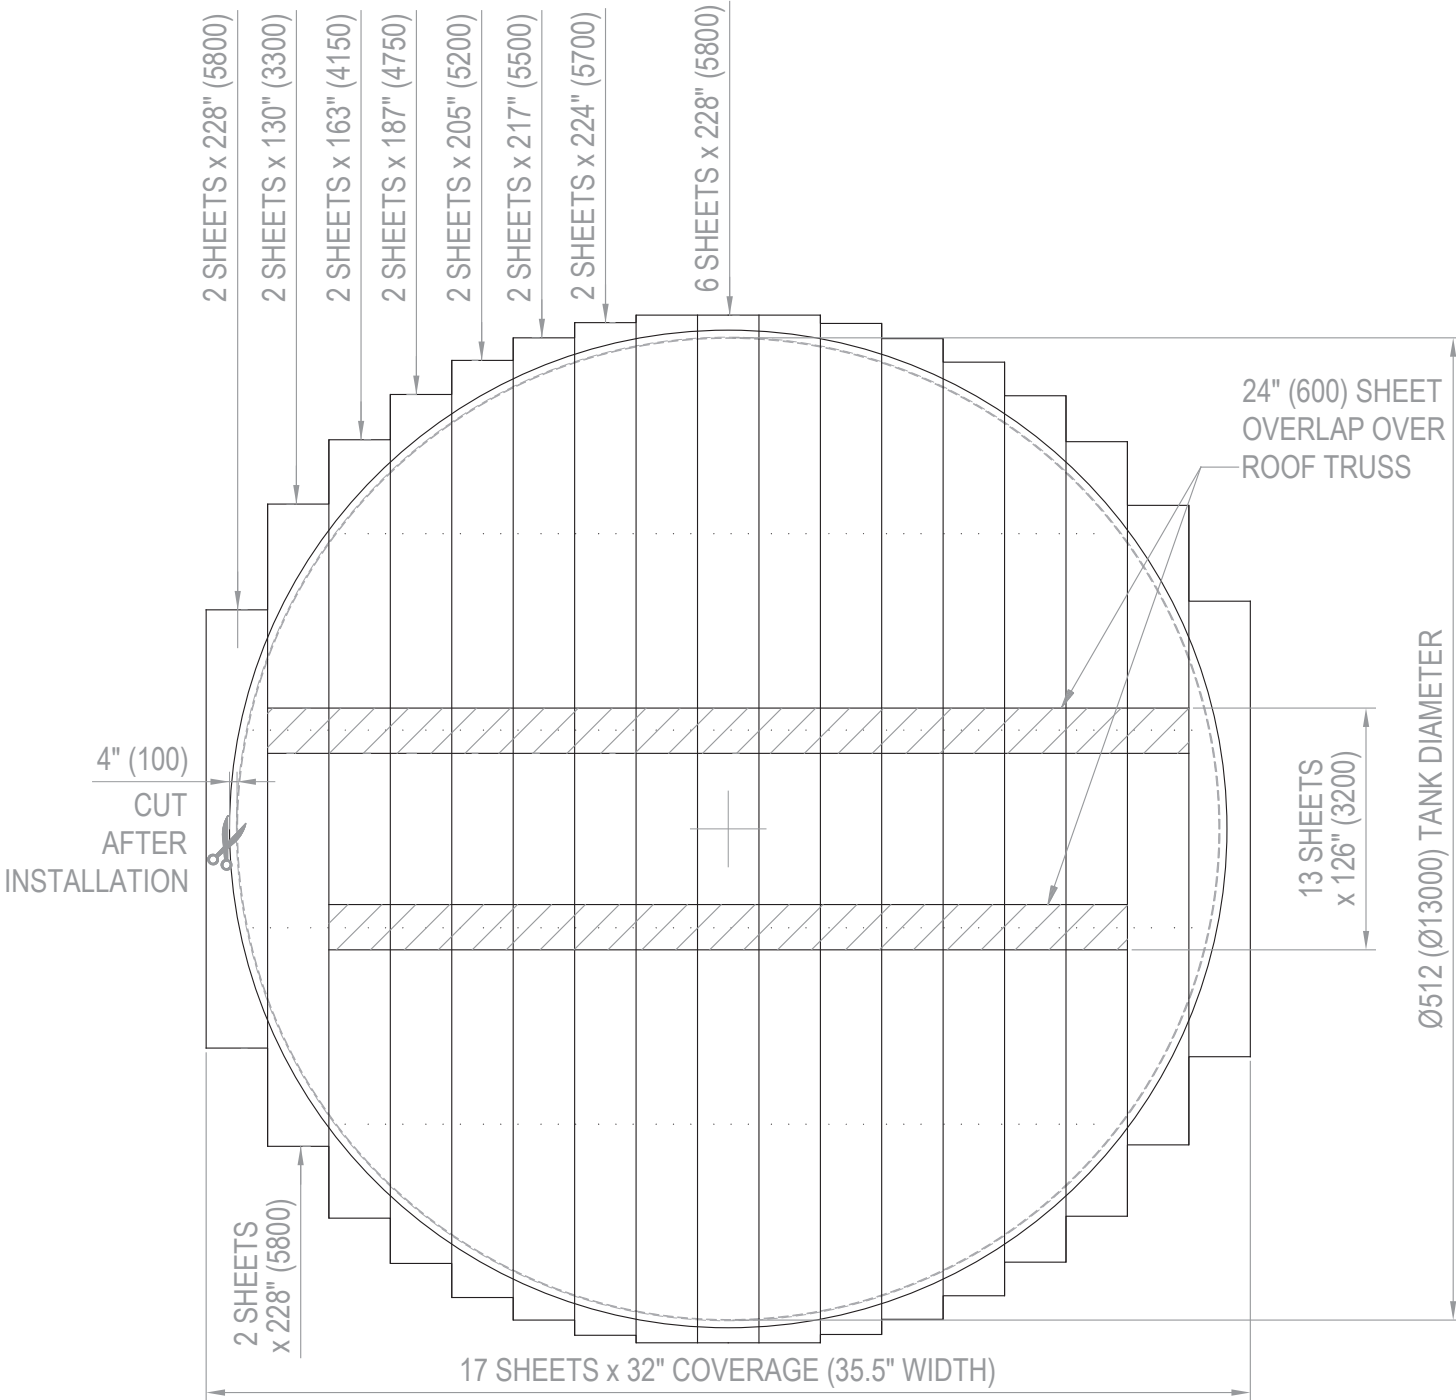

TANK PLAN
SCALE: 1:100



www.clarionmunicipal.com
PO Box 700338
Wabasso, FL 32970
863-261-8388
info@oneclarion.com

	INIT.	DATE	DESCRIPTION
DRAWN BY			
CHECKED			
APPROVED			
ISSUED			

**D512 SHORT ROOF SHEET LAYOUT (32" COVERAGE)
INSTALLATION**



INCHES
(MILLIMETRES)

SCALE
REFER SHEET

SHEET
1 of 1

DWG No.
U-13.0-2000-00003

REV. SHEET SIZE
A ANSI